

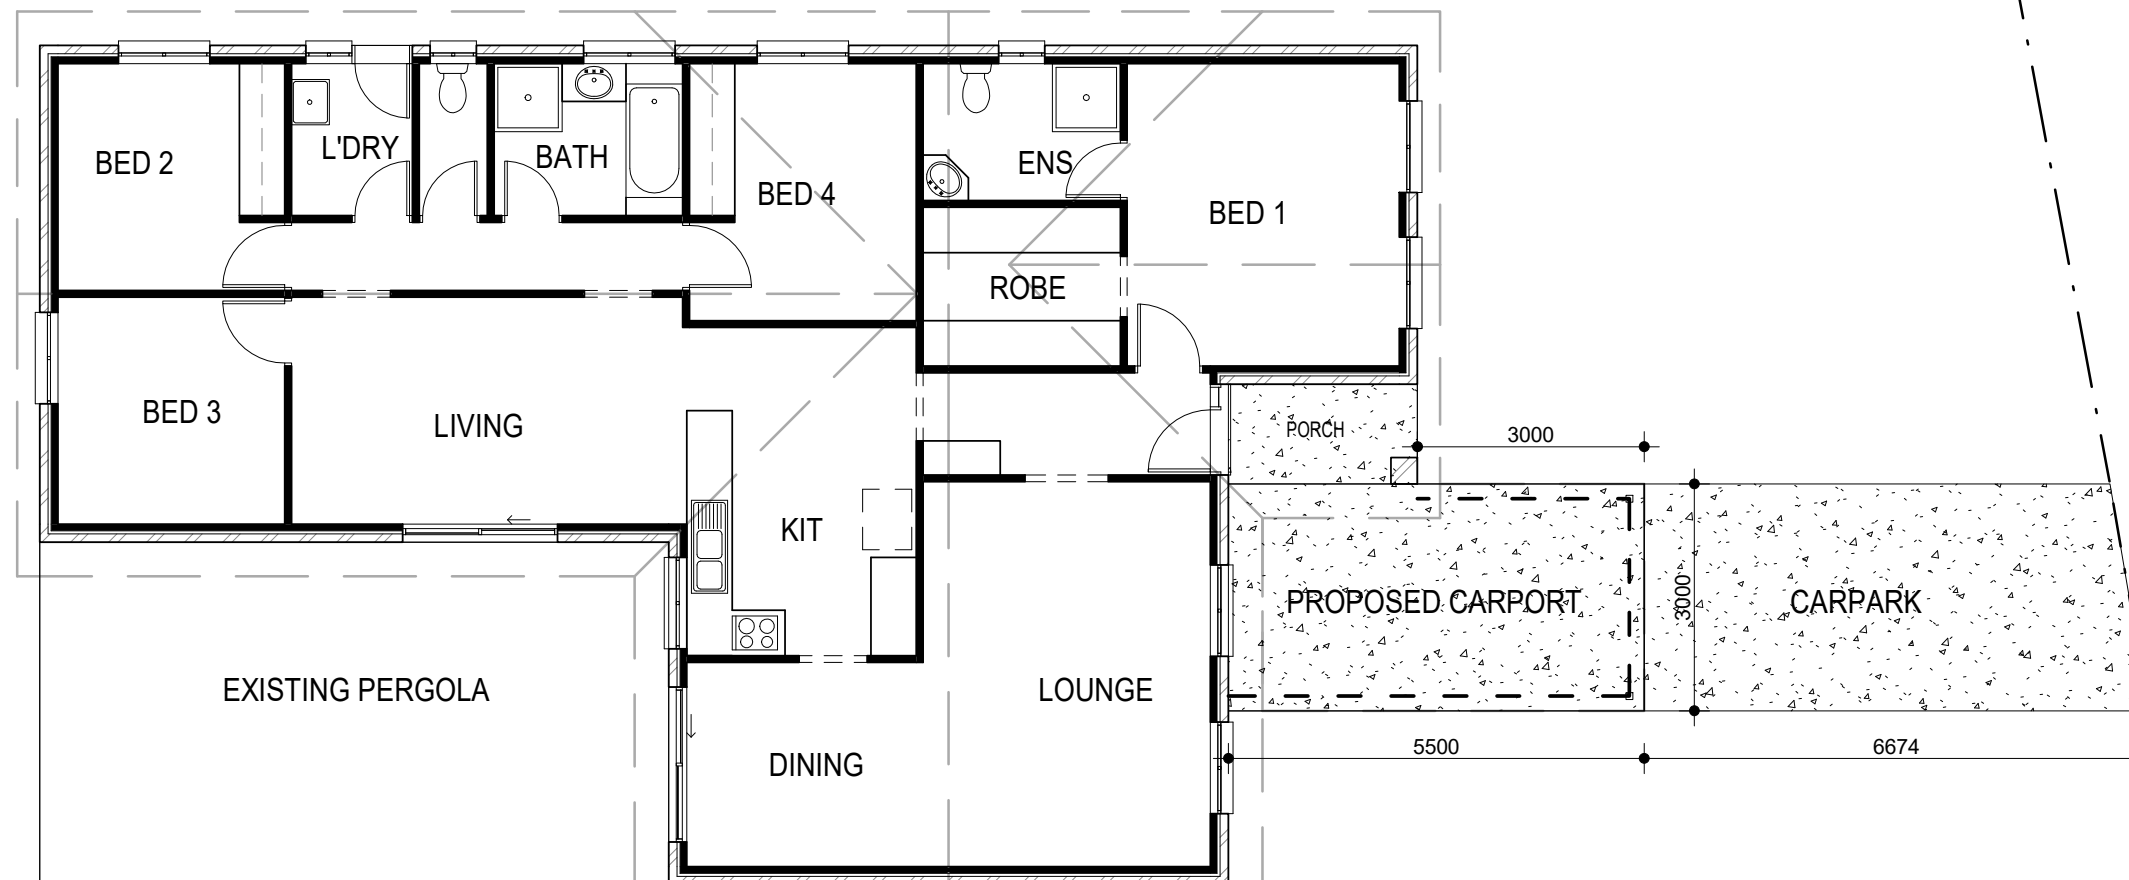
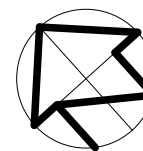


CASUARINA DRIVE

EXISTING HOUSE

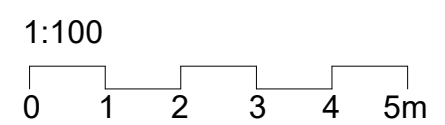


	© Copyright Rockdale Homes Pty Ltd		REV	DESCRIPTION	DATE	CLIENT Mr & Mrs ADDRESS Lot 2 30 Casuarina Dr, PARAFIELD GARDENS	DATE 23/06/20 PROJECT NO 6185	DRAWN J.D SHEET NO 1 OF 4	CONCEPT I	
	info@rockdalehomes.com.au	31A Technology Park MAWSON LAKES, 5095 SOUTH AUSTRALIA							CONSTRUCTION: BRICK VENEER	
	0473 000 449								<small>Contractors are to verify all dimensions and levels on the drawing before commencing any work. Any discrepancies or contradictions will be reported to the designer immediately. Figured dimensions will take preference to scale. These plans shall be read in conjunction with all other relevant documentation ie: specifications, schedules, consultants & authorities' reports etc.</small>	
	SUPREME BUILDING DESIGN	jeremy@supremebuildingdesign.com.au								




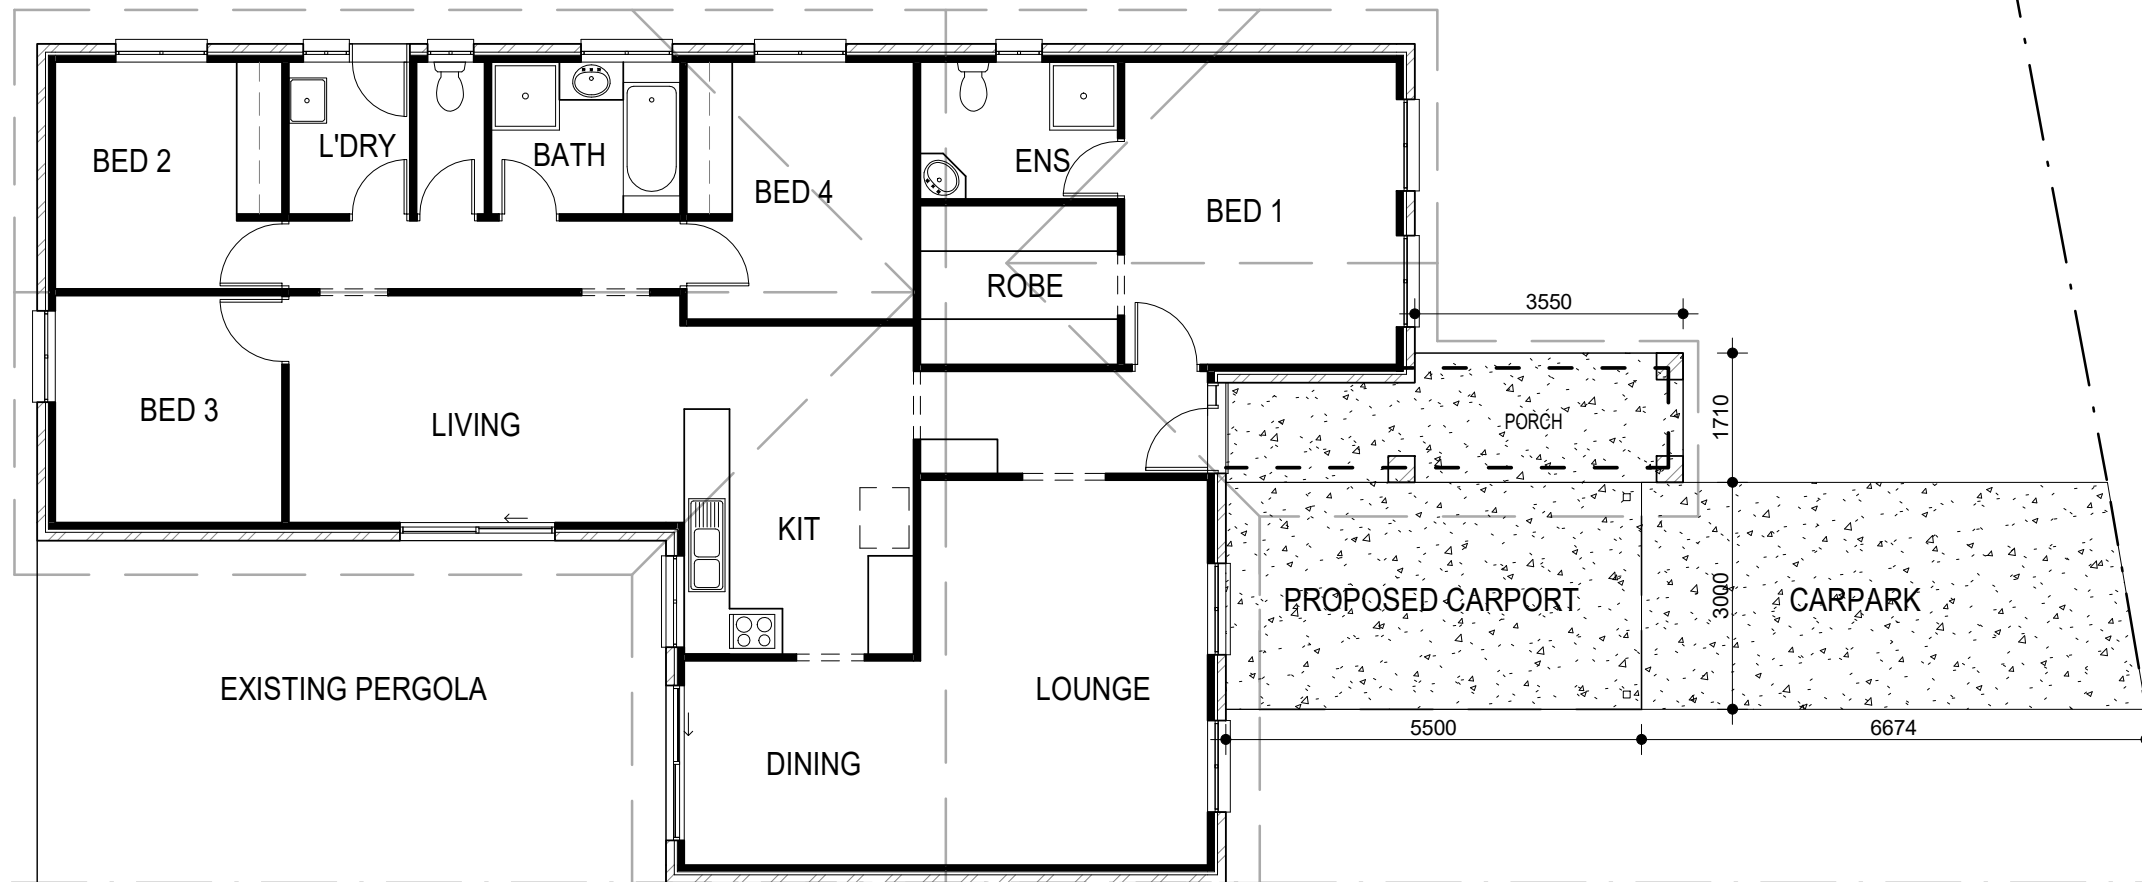
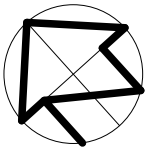
CASUARINA DRIVE

FLOOR PLAN - OPTION 1

1:100

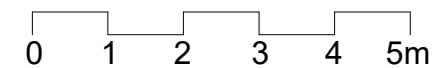

	© Copyright Rockdale Homes Pty Ltd		REV	DESCRIPTION	DATE	CLIENT	DATE	DRAWN	CONCEPT I	
	info@rockdalehomes.com.au	31A Technology Park MAWSON LAKES, 5095 SOUTH AUSTRALIA				Mr & Mrs	23/06/20	J.D	CONSTRUCTION: BRICK VENEER	
	0473 000 449					ADDRESS	PROJECT NO	SHEET NO	<small>Contractors are to verify all dimensions and levels on the drawing before commencing any work. Any discrepancies or contradictions will be reported to the designer immediately. Figured dimensions will take preference to scale. These plans shall be read in conjunction with all other relevant documentation ie: specifications, schedules, consultants & authorities' reports etc.</small>	
	SUPREME BUILDING DESIGN	jeremy@supremebuildingdesign.com.au				Lot 2 30 Casuarina Dr, PARAFIELD GARDENS	6185	2 OF 4		



CASUARINA DRIVE

© Copyright Rockdale Homes Pty Ltd

info@rockdalehomes.com.au 31A Technology Park
0473 000 449 MAWSON LAKES, 5095
SOUTH AUSTRALIA

SUPREME BUILDING DESIGN jeremy@supremebuildingdesign.com.au

REV	DESCRIPTION	DATE

CLIENT
Mr & Mrs

ADDRESS
Lot 2 30 Casuarina Dr,
PARAFIELD GARDENS

DATE
23/06/20

PROJECT NO
6185

DRAWN
J.D

SHEET NO
3 OF 4


CONCEPT 1 FLOOR PLAN
CONSTRUCTION: BRICK VENEER

1:100


Contractors are to verify all dimensions and levels on the drawing before commencing any work. Any discrepancies or contradictions will be reported to the designer immediately. Figured dimensions will take preference to scale. These plans shall be read in conjunction with all other relevant documentation i.e. specifications, schedules, consultants & authorities' reports etc.

0 1 2 3 4 5m

REMOVE CARPORTS

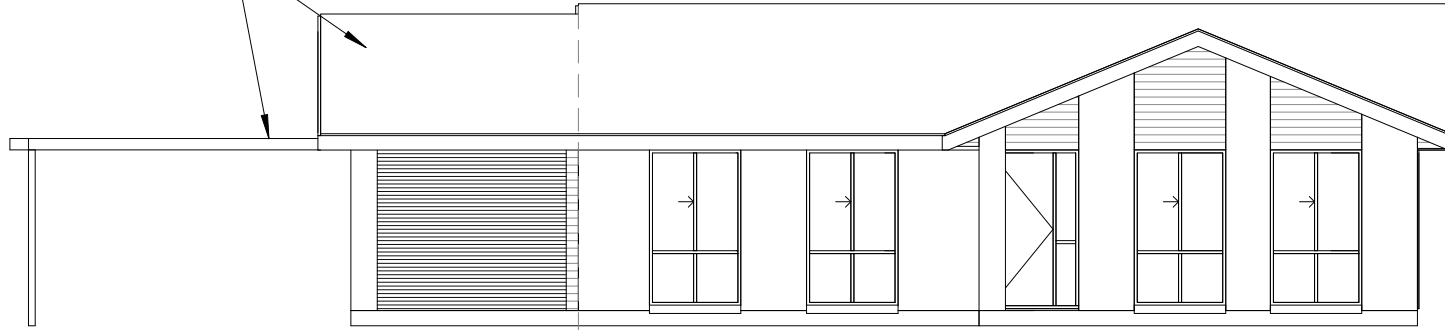


EXISTING FRONT ELEV

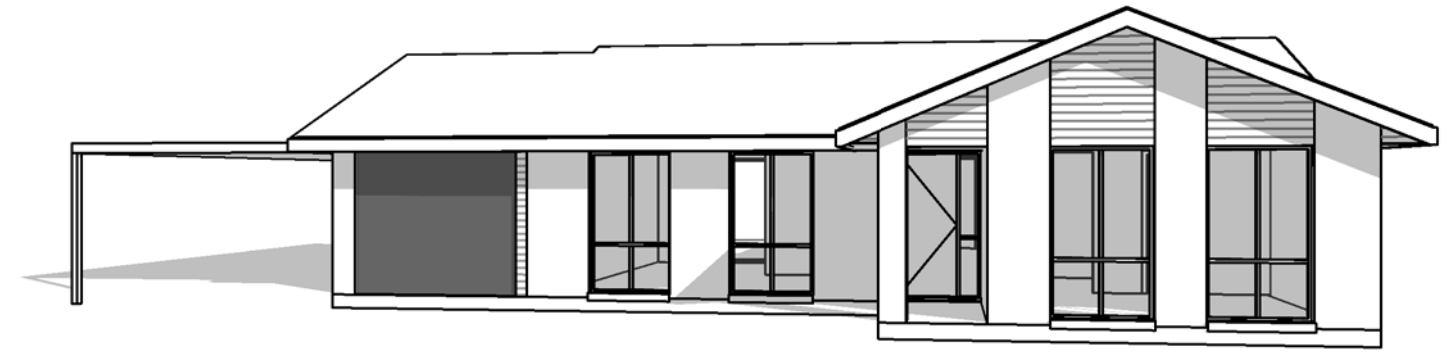


EXISTING - 3D

NEW FLAT ROOF CARPORT

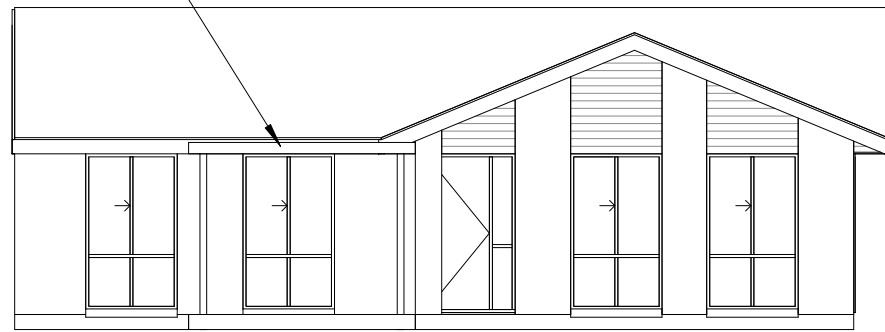


FRONT - FLAT ROOF CARPORT - OPTION 1

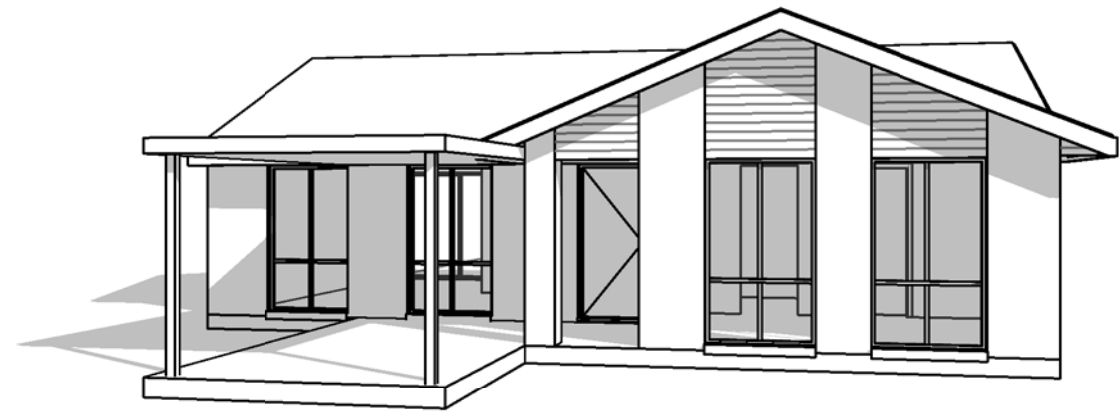

OPTION 1 - 3D


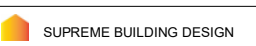
NEW FLAT ROOF CARPORT
EXTEND PORCH & ADD
FEATURE STONE PIERS

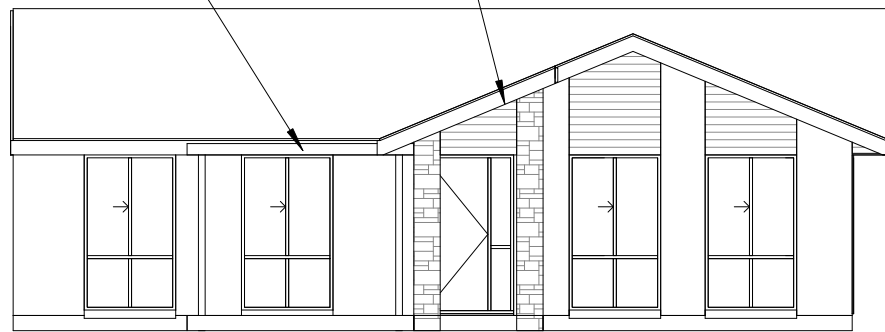

**FRONT ELEV - OPTION 2
FLAT ROOF CARPORT WITH EXTENDED PORCH ROOF & STONE PIERS**



OPTION 2 - 3D

	© Copyright Rockdale Homes Pty Ltd		REV	DESCRIPTION	DATE	CLIENT Mr & Mrs ADDRESS Lot 2 30 Casuarina Dr, PARAFIELD GARDENS	DATE 23/06/20 PROJECT NO 6185	DRAWN J.D SHEET NO 4 OF 4	CONCEPT I CONSTRUCTION: BRICK VENEER
	info@rockdalehomes.com.au	31A Technology Park MAWSON LAKES, 5095 SOUTH AUSTRALIA							
	0473 000 449								
	 SUPREME BUILDING DESIGN jeremy@supremebuildingdesign.com.au								<small>Contractors are to verify all dimensions and levels on the drawing before commencing any work. Any discrepancies or contradictions will be reported to the designer immediately. Figured dimensions will take preference to scale. These plans shall be read in conjunction with all other relevant documentation ie: specifications, schedules, consultants & authorities' reports etc.</small>